



14 Sunnydene Avenue, Ruislip

Ruislip

Offers in Region of **£600,000**

Lr LAWRENCE RAND

14 Sunnydene Avenue

Ruislip, Ruislip


A three bedroom detached bungalow located in a much sought after location in the heart of Ruislip Manor. The property is within close proximity to the...
EPC Energy Efficiency Rating: E

EPC Environmental Impact Rating: E

- • 1 Reception
- • 3 Bedrooms
- • Private Garden
- • Off Street Parking
- • 1 Bathroom
- • In need of modernisation





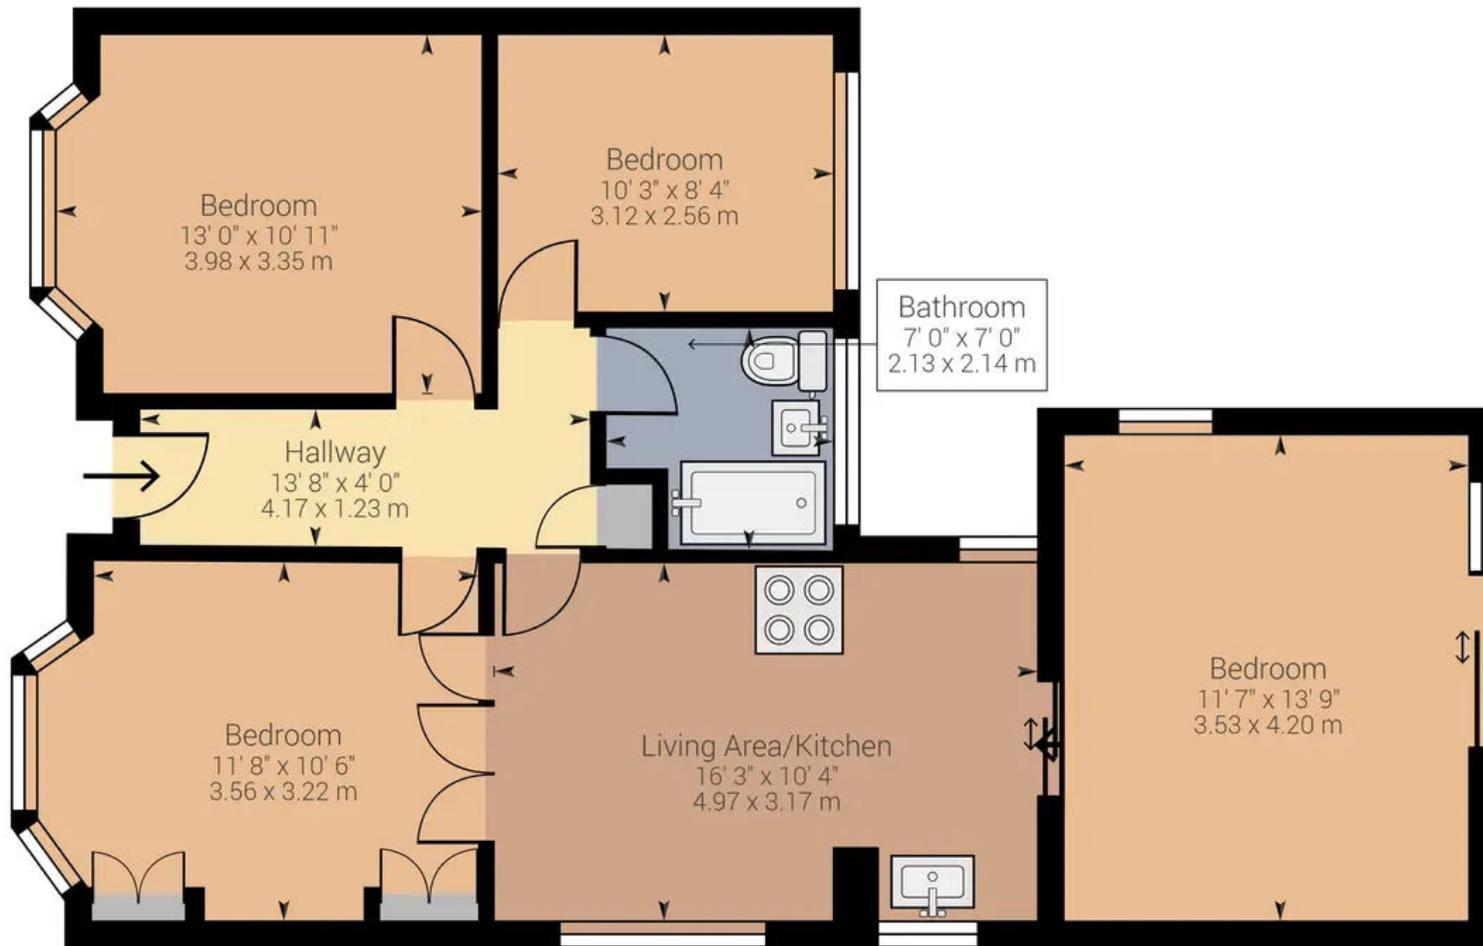

Approximate net internal area: 822.09 ft² / 76.37 m²

While every attempt has been made to ensure accuracy, all measurements are approximate, not to scale. This floor plan is for illustrative purpose only and should be used as such by any prospective tenant or purchaser.



Lawrence Rand

Lawrence Rand, 106 Victoria Road - HA4 0AL

01895 632211

Info@lawrence-rand.co.uk

www.lawrence-rand.co.uk/



LAWRENCE RAND