



5 Beaumanor House, 45 Flowers Avenue

Ruislip

£1,800 pcm



LAWRENCE RAND

5 Beaumanor House

, Ruislip

Situated in a prime location just a short distance from EASTCOTE STATION, this stunning TWO BEDROOM flat TO RENT. A short walk to Eastcote underground station. Available January 2024. Offered Furnished or Part Furnished.

Council Tax band: D


EPC Energy Efficiency Rating:

EPC Environmental Impact Rating:

- TWO DOUBLE BEDROOMS
- FIRST FLOOR APARTMENT
- BRIGHT RECEPTION ROOM
- BALCONY
- ENSUITE SHOWER ROOM
- MODERN FAMILY BATHROOM
- PARKING
- FURNISHED/PART FURNISHED
- CLOSE TO EASTCOTE STATION





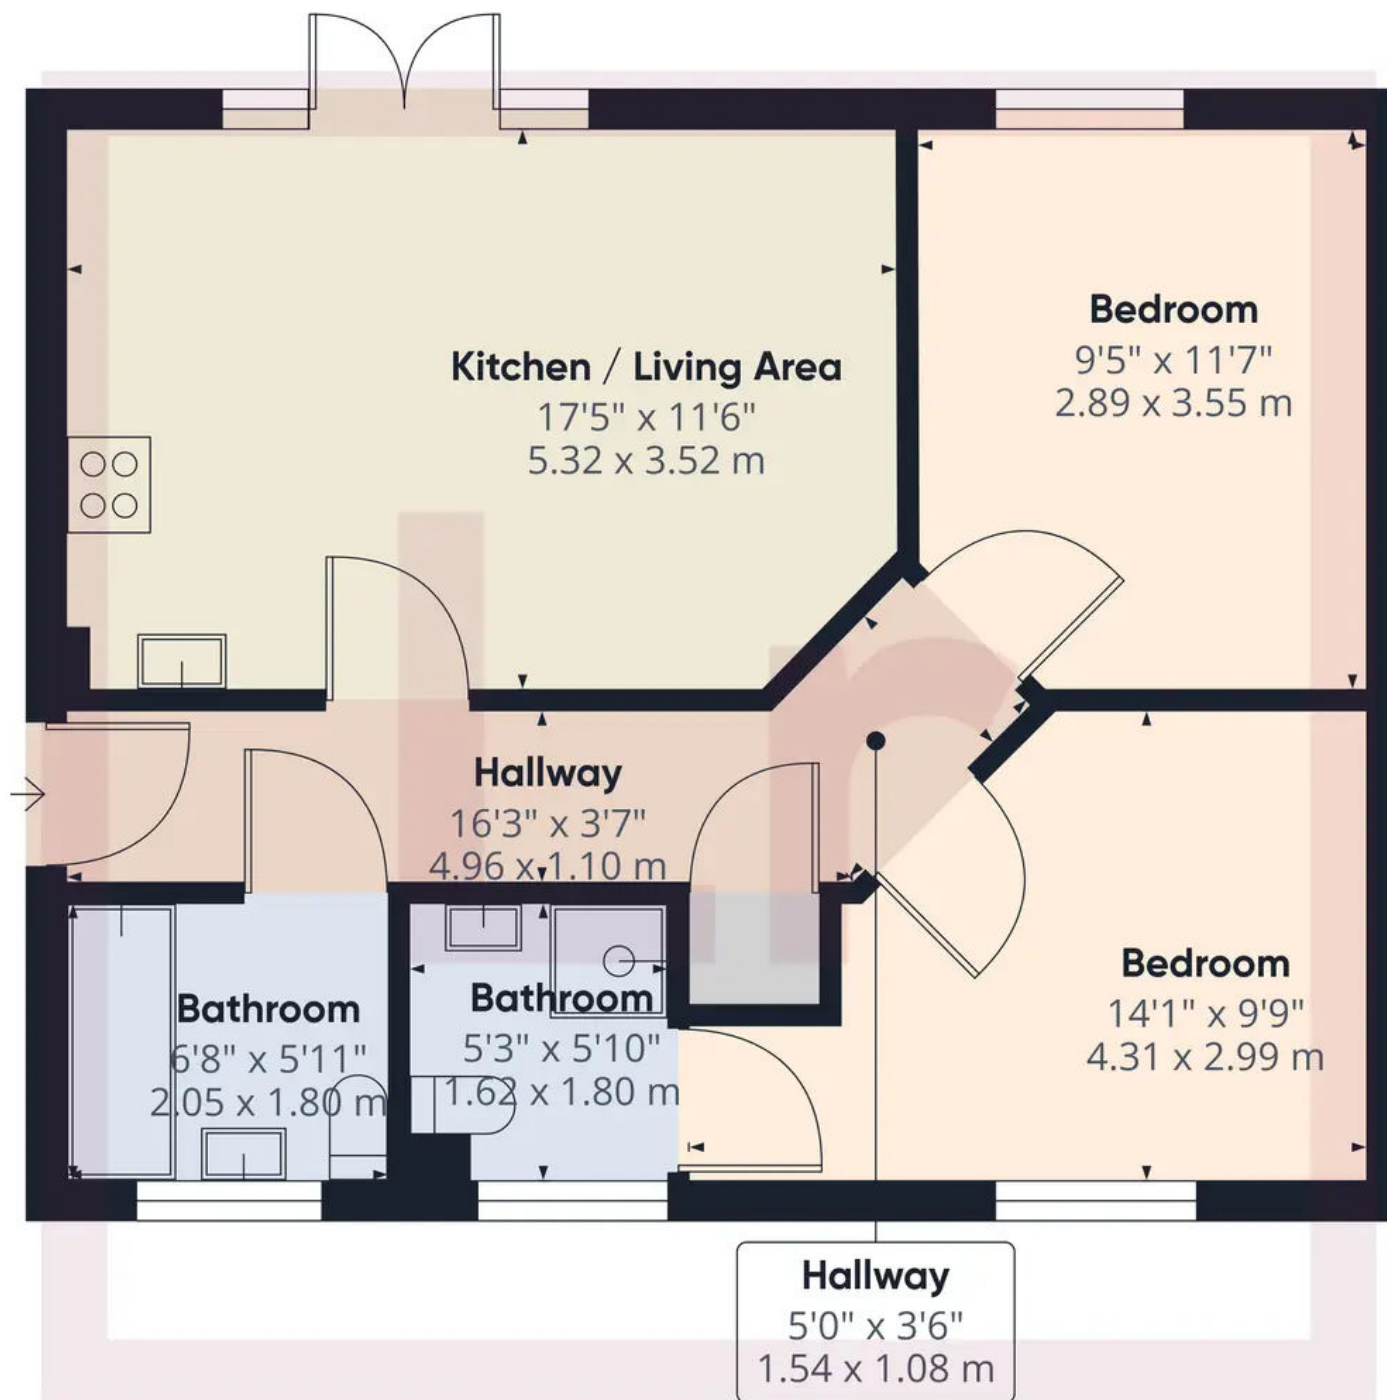

Approximate total area⁽¹⁾

576.35 ft²

53.54 m²

Excluding balconies and terraces

While every attempt has been made to ensure accuracy, all measurements are approximate, not to scale. This floor plan is for illustrative purposes only.

GIRAFFE360



Lawrence Rand

Lawrence Rand, 106 Victoria Road - HA4 0AL

01895 632211

Info@lawrence-rand.co.uk

www.lawrence-rand.co.uk/



LAWRENCE RAND